

NOTES

- 1) ALL DIMENSIONS ARE IN MILLIMETRES UNLESS OTHERWISE STATED.
- 2) DEPTH OF FOUNDATION TO BE DETERMINED ON SITE.
- 3) PERMANENT VENTS TO BE PLACED ABOVE EVERY DOOR AND WINDOW.
- 4) HARD CORE FILLING TO BE WELL COMPACTED.
- 5) HOOP IRON TO BE PROVIDED AFTER EVERY ALTERNATE STONE COURSE

REVISIONS

PROJECT


PROPOSED TYPICAL SCIENCE LABORATORY BLOCK

DRAWING TITLE


GROUND FLOOR PLAN ELEVATIONS SECTION

SCALE 1:100

DEPARTMENT OF PUBLIC WORKS

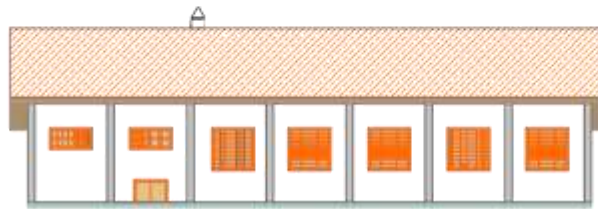


NORTH ELEVATION

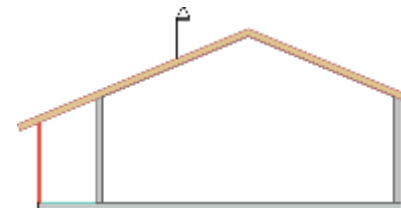


EAST ELEVATION




SOUTH ELEVATION

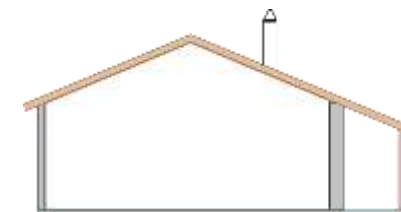

WEST ELEVATION

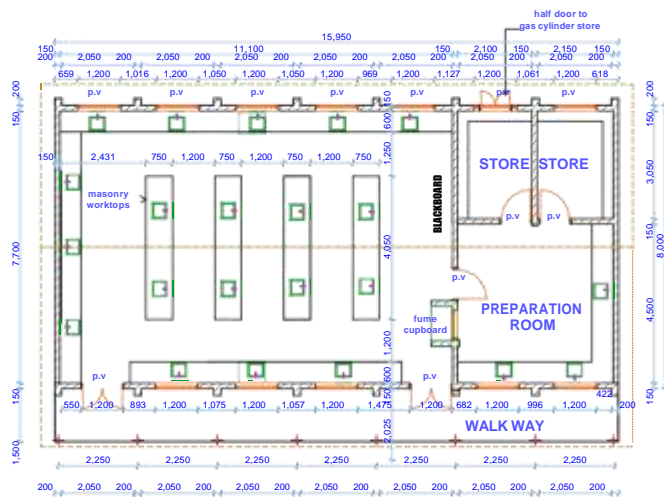

FLOOR PLAN

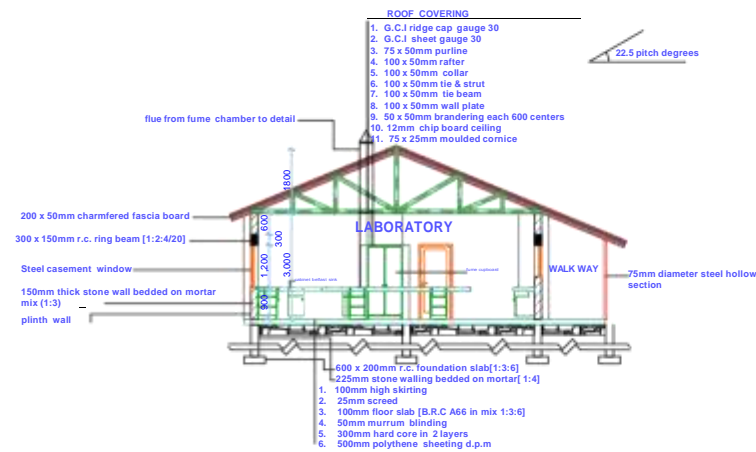

SECTION 01-01